



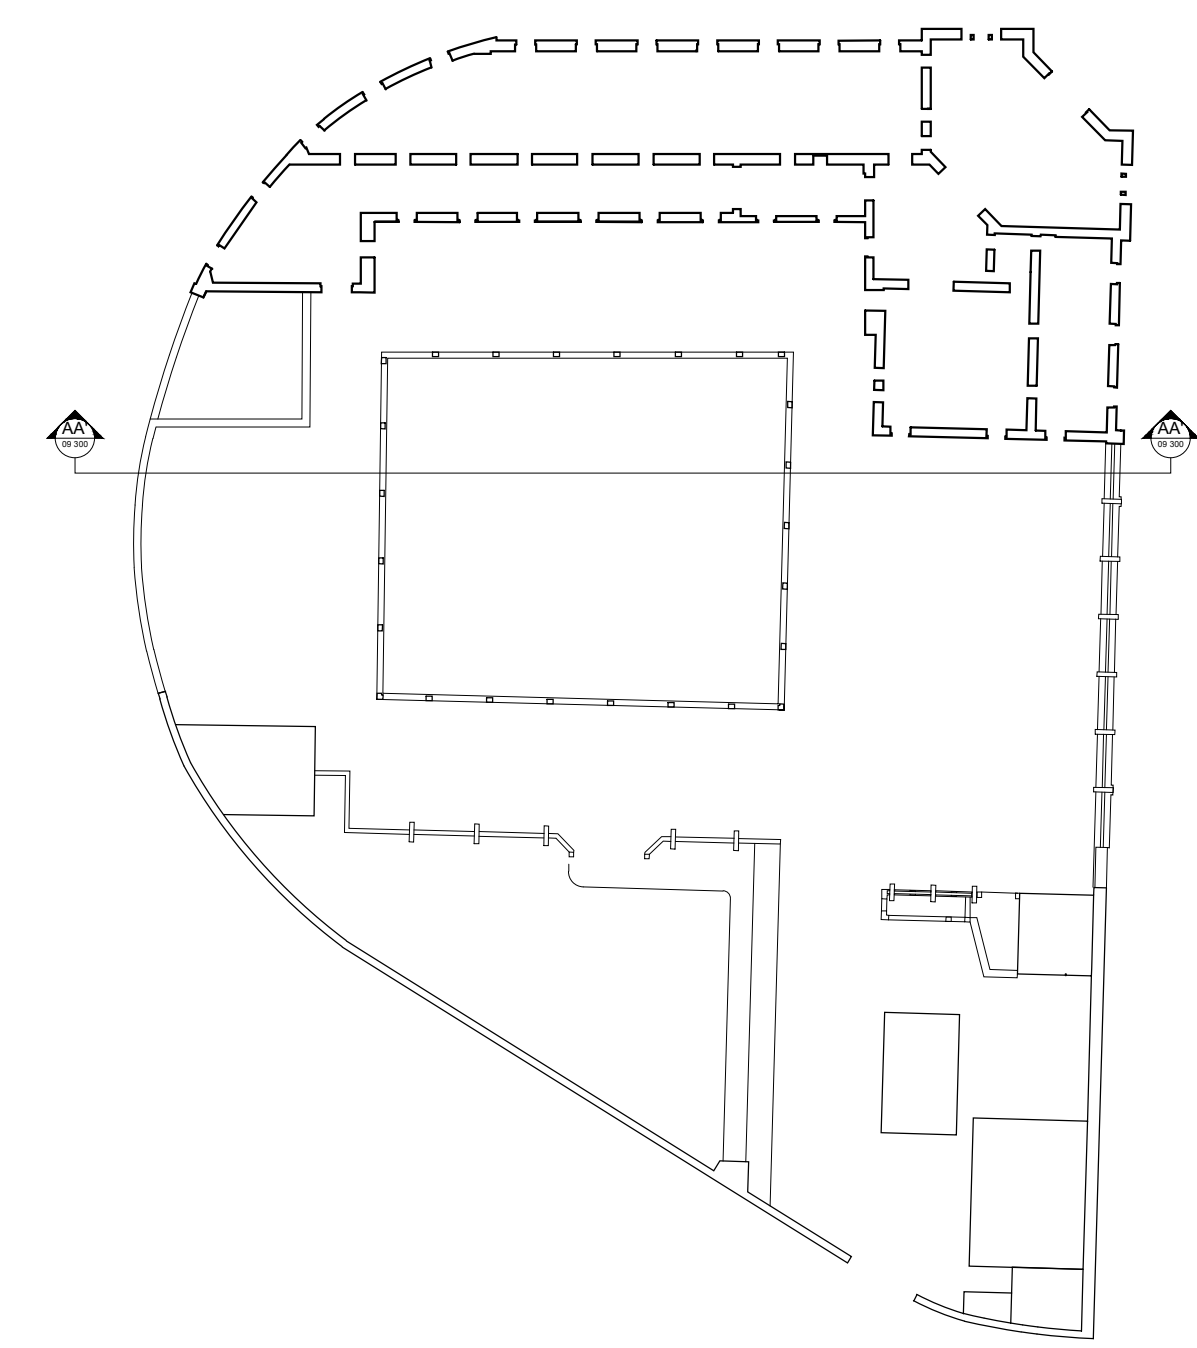


L3: +18.55m
L2: +10.25m
L1: +5.20m
L0: +0.00m
Inq: -1.55m
L-1: -4.30m
L-1: -6.05m

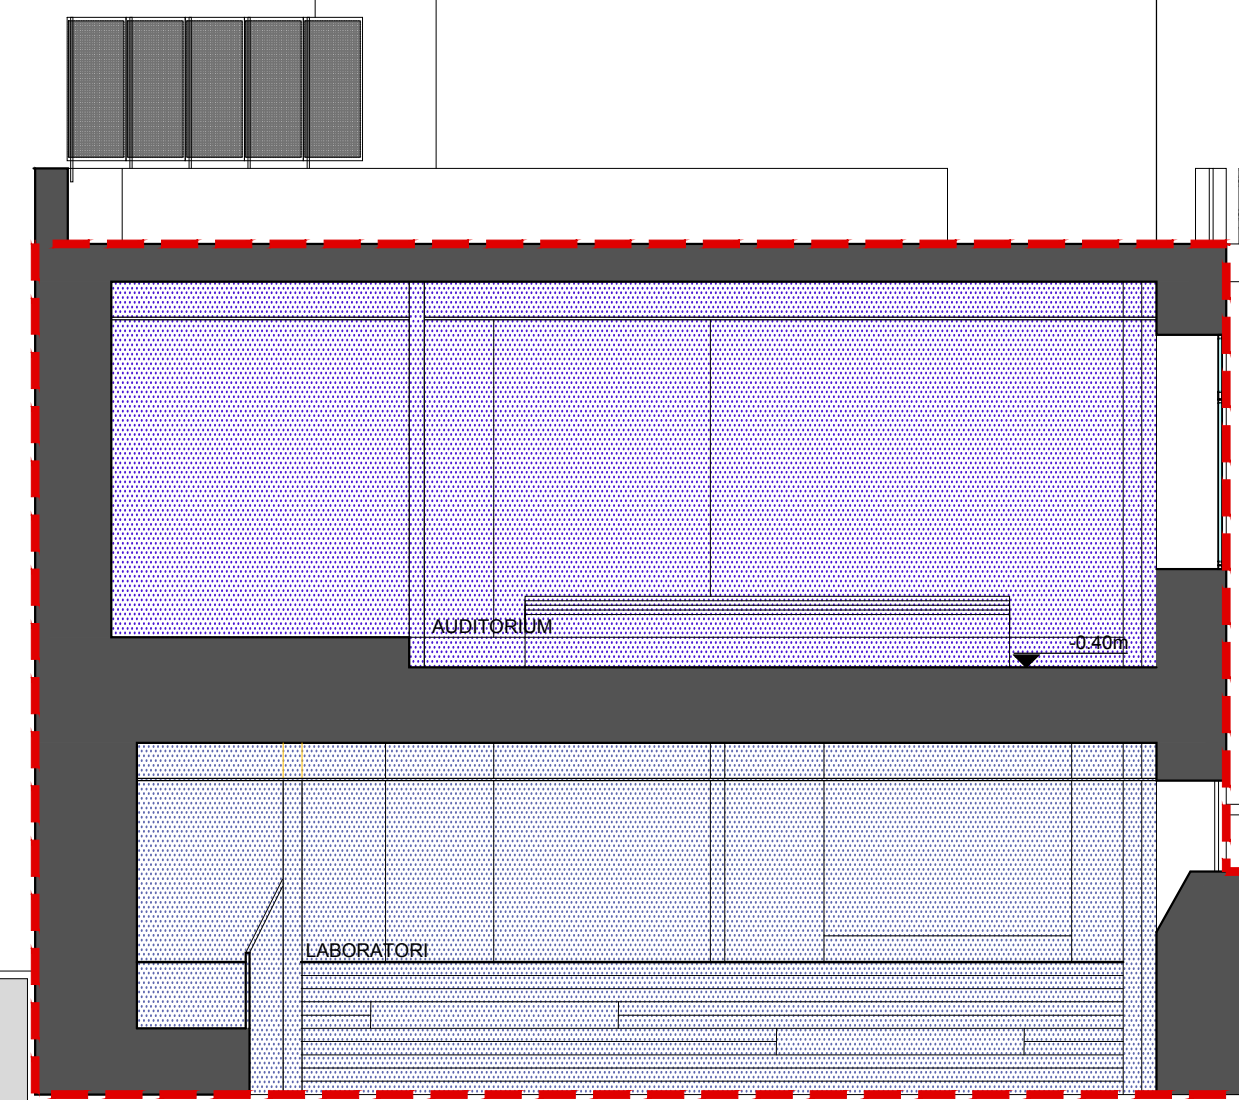


PARCHEGGIO ESTERNO
PALESTRA
SALA GRANDE ATTREZZI

SEZIONE AA'

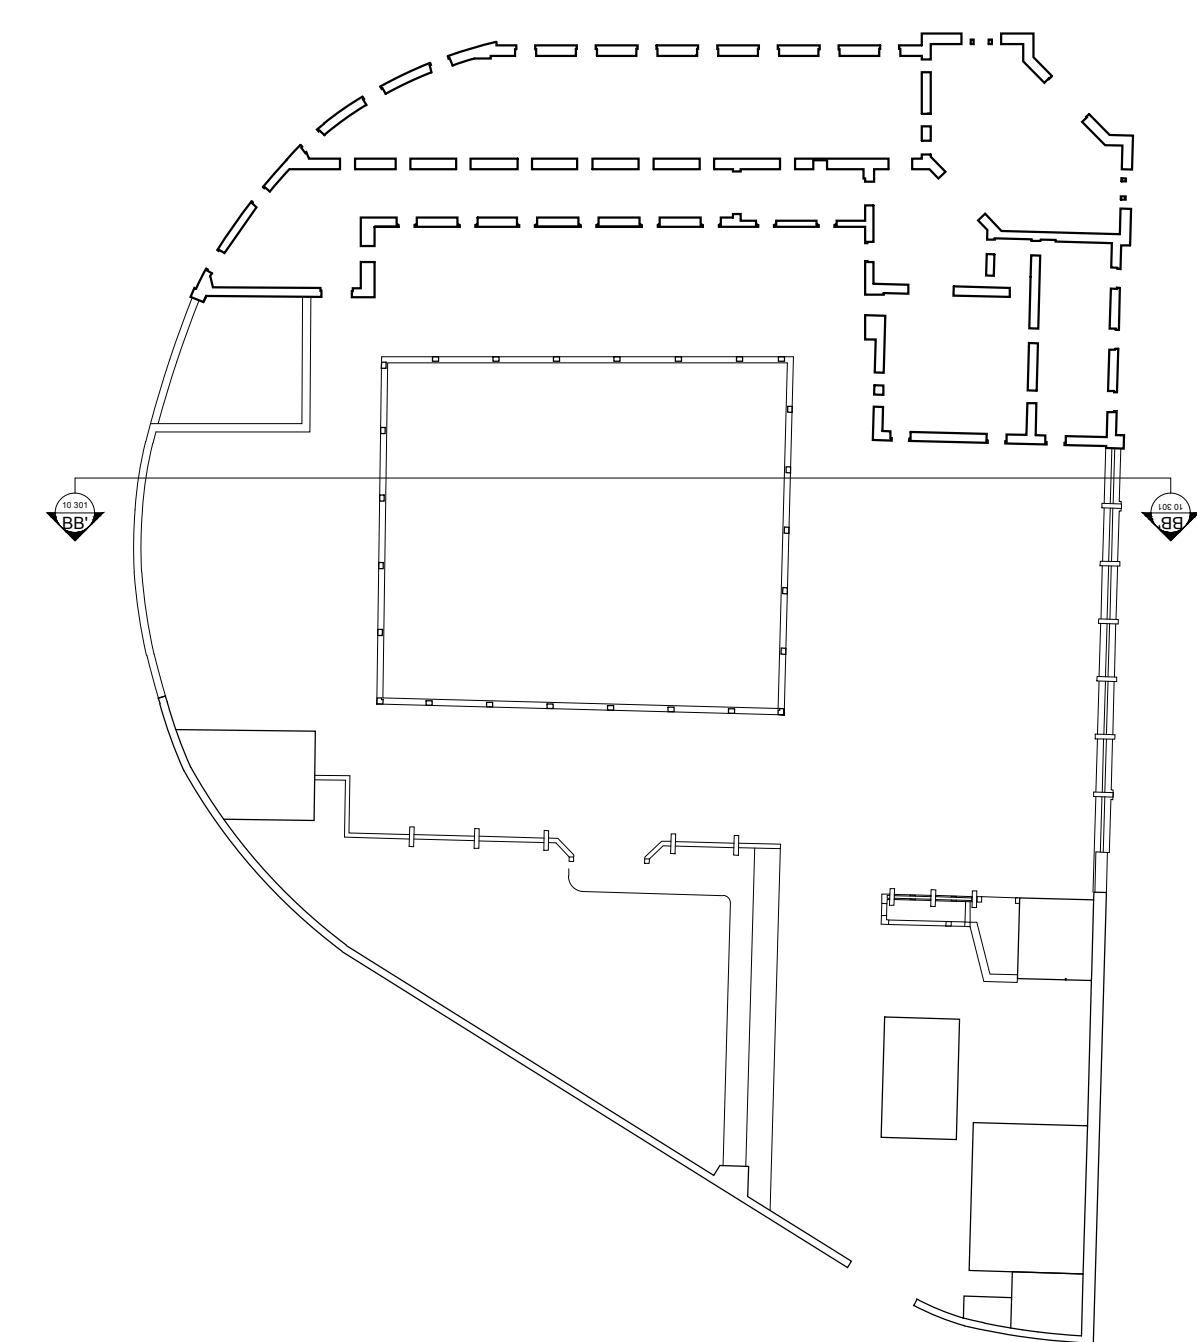

L3: +18.55m
L2: +10.25m
L1: +5.20m
L0: +0.00m
Inq: -1.55m
L-1: -4.30m
L-1: -6.05m

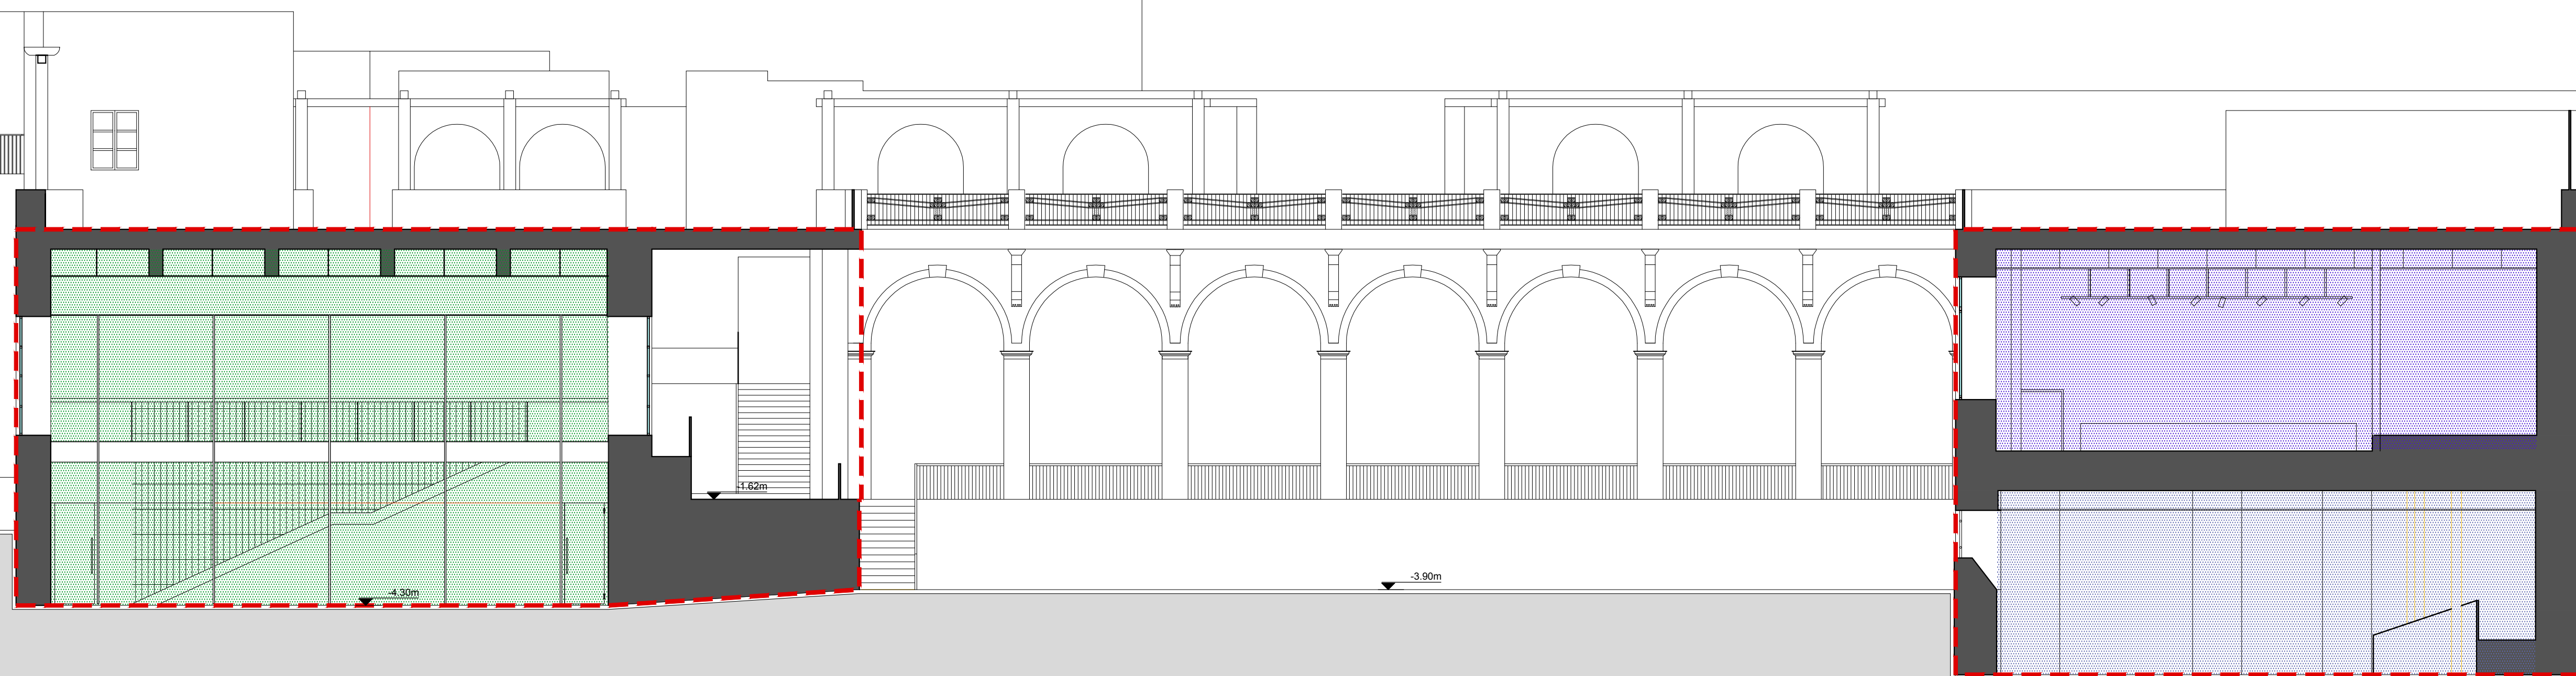

L3: +18.55m
L2: +10.25m
L1: +5.20m
L0: +0.00m
Inq: -1.55m
L-1: -4.30m
L-1: -6.05m

SEZIONE BB'

- Attrezzature ad uso pubblico
- Laboratori
- Auditorium
- Palestra

- Attrezzature ad uso pubblico
- Laboratori
- Auditorium
- Palestra