


M.L. S.M.

MATER DEI



P.d.V.
Via S. Teresa degli Scalzi

VENTILAZIONE NATURALE

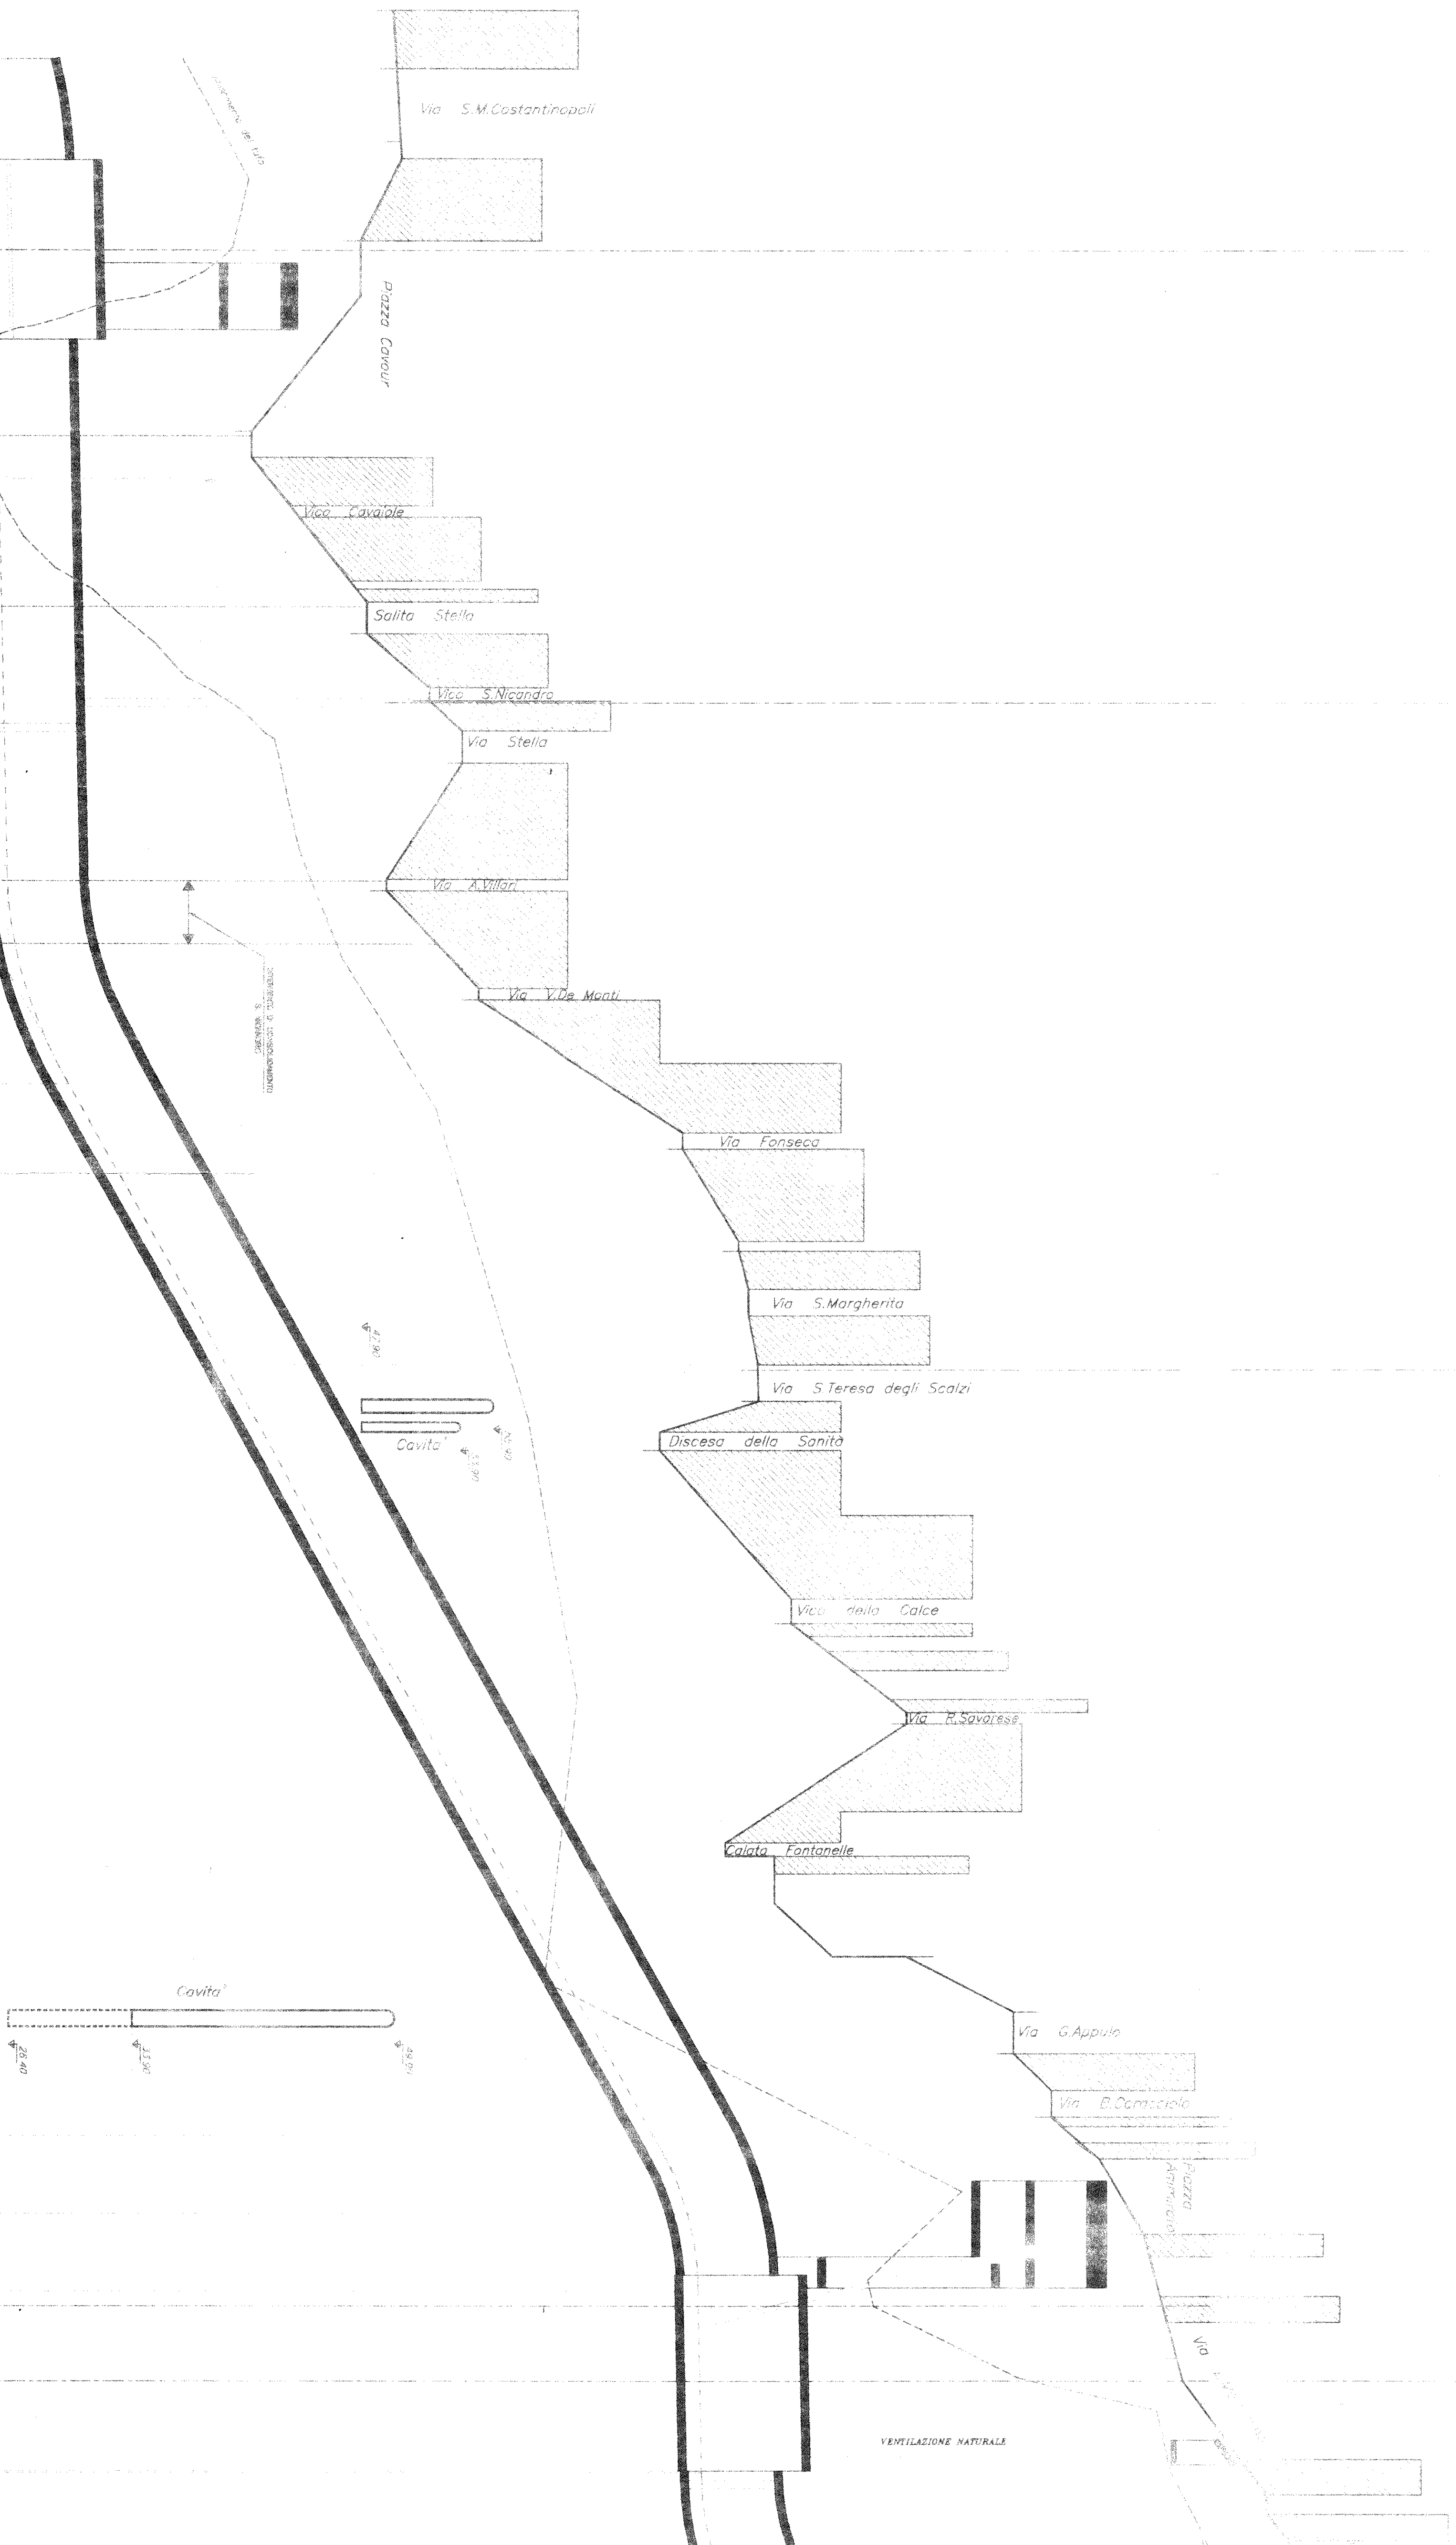

orizzontale a 0 m. s.l.m.									
QUOTE DEL TERRENO	50.00	50.30	47.80	35.55	24.10	41.20	48.20	52.00	54.00
QUOTE DEL TUPO		41.00	40.02	25.540	25.580	21.80	25.35	30.95	36.00
QUOTE DEL FERRO	24.814	(25.343)							
DIST. TRACCIATO ALTIM.	50.40	48.00	55.00						
PENDENZE									
RACCI DEL RACC. ALTIM.									
MANUFATTI									
R-2400									
SINISTRA	55.83								
P ₄ =108.35	P ₁ =60.00	L ₁ =60.00	T ₁ =148.096	P ₂ =40.00	T ₁ =175.00	T ₂ =138.975	T ₁ =58.025	T ₂ =70.00	P ₁ =220.65
R-2500									
R-1800									
SINISTRA									
L ₁ =68.25									

Comune di Napoli

Linea 1 della metropolitana

VARIANTE TRASLAZIONE ASSE STAZ. MUSEO

PROFILO ALTIMETRICO - BINARIO PARI

1:2000 - 200

882121N1E6321

Ing. M. L. S.M.

Ing. M. L. S.M.

Ing. M. L. S.M.

Ing. M. L. S.M.