

PROFILO A-A

158.40=2.40

2.20

STRADA VICINALE TRENCIA

156.00=0.00

PROFILO B-B

VIA PLATONE

0.30

II TRASSA PRIVATA TRENCIA

2.20

PROFILO C-C


5.20
VIA VICINALE CAMPANILE

PROFILO D-D

This technical drawing shows a cross-section profile of a railway track and station platform. The track is on the left, with a signal post and a 40m distance marked. The platform is a raised embankment with a sloped top surface. A building with a yellow roof and brick facade is situated on the platform. The ground level is indicated by a dashed line with a 1.00m elevation. The background shows a city skyline with various buildings. The text 'STRADA VICINALE CAMPANILE' is written vertically on the right side.

PROFILO F-F


This architectural elevation drawing, labeled 'PROFILO F-F', shows the side profile of the building. The facade features a central red section with a semi-circular roof and a small square window. To the left of this section is a tall, thin white rectangular volume. To the right is a large, hatched rectangular volume. The building has multiple levels with large windows and balconies. A ground line is indicated by a hatched area at the bottom, and a small tree symbol is visible near the center of the facade.

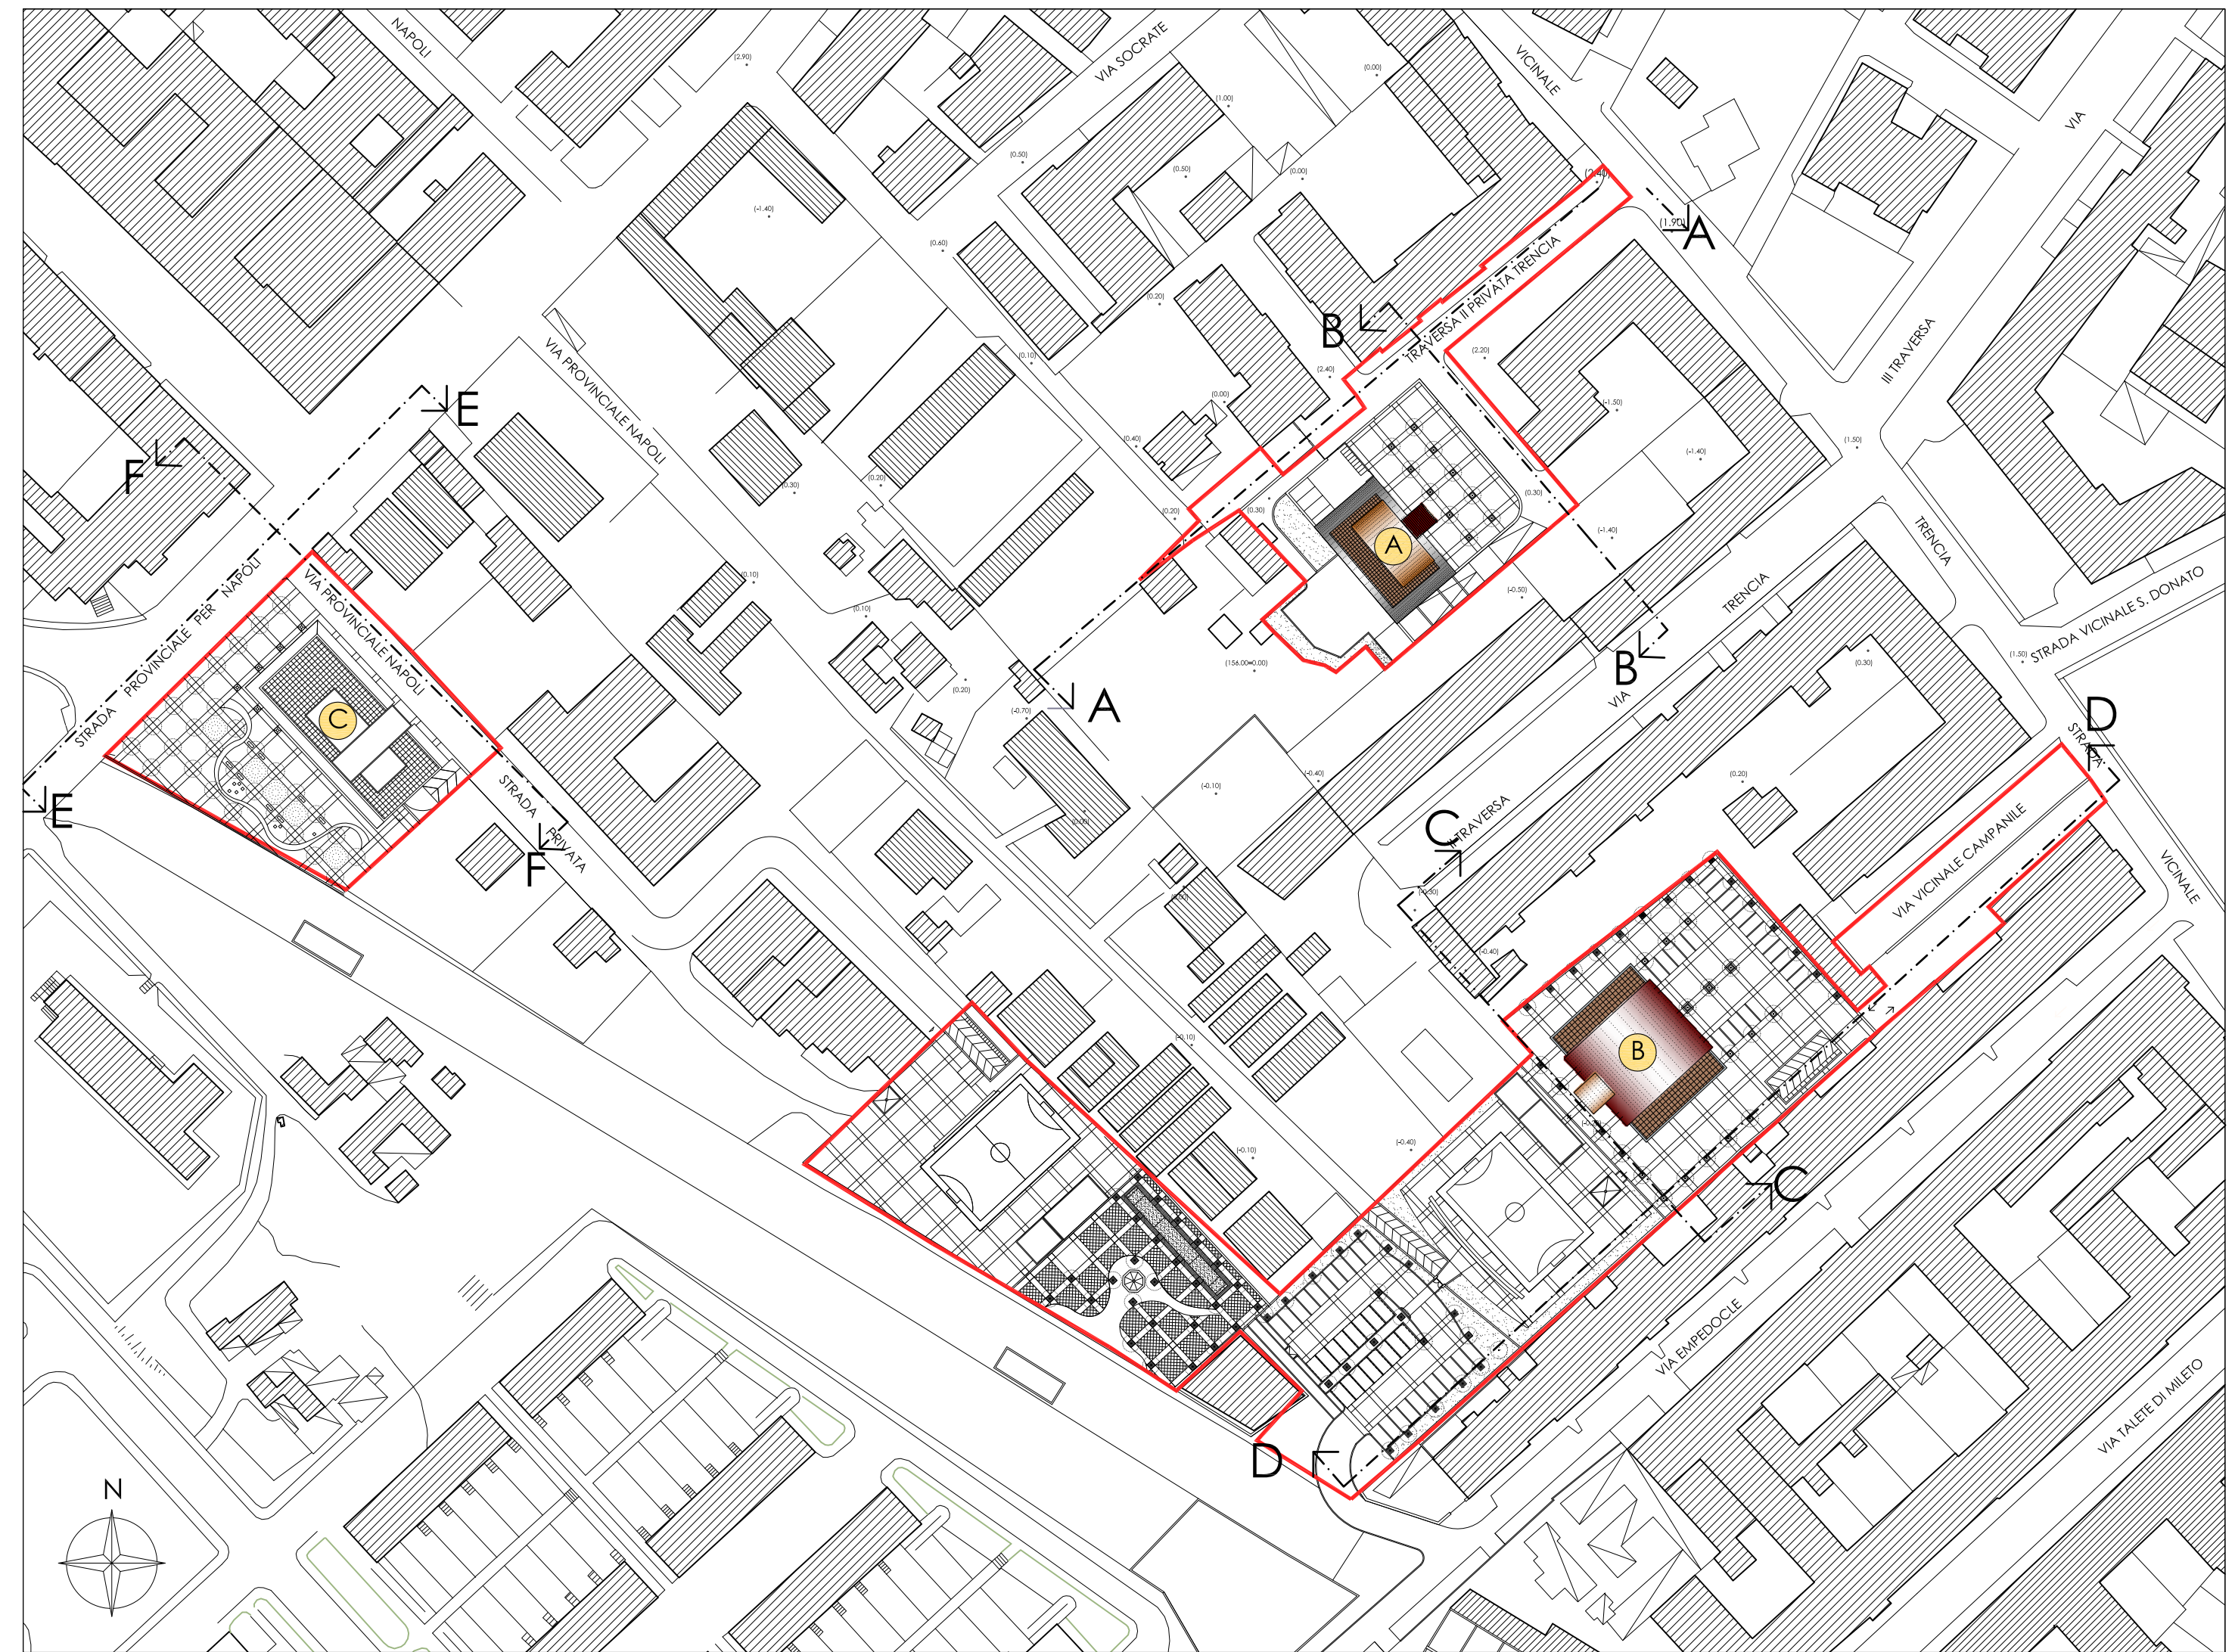

A B C Nuovi edifici



COMUNE DI NAPOLI
PROVINCIA DI NAPOLI

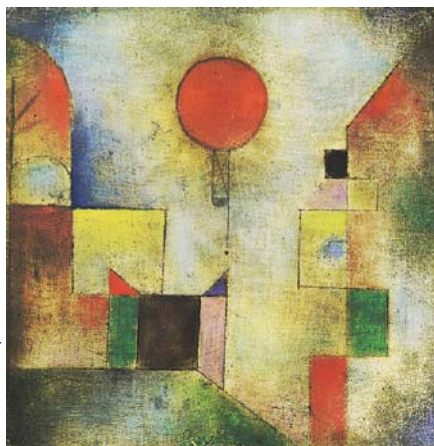

Paul Klee, Red Balloon - 1922

PIANO URBANISTICO ATTUATIVO
(L.R. n.16 del 22.12.04 e s.m.l.)

PER EDILIZIA TERZIARIA E TURISTICO RICETTIVA

SUB-AMBITO 2 - 1/a -PIANURA
via Trecina - via Strada Provinciale per Napoli

SOGGETTO PROPONENTE:	Sig.ra Francesca Montagnola Eredi Sig. Giuseppe Polverino Società "Elode s.r.l."
SOGGETTO DELEGATO:	Società "Elode s.r.l."

PROGETTAZIONE
Responsabile e Coordinamento: *prof. arch. Guido Riano*

ARCHITETTURA
arch. Assunta Di Benedetto
arch. Carmela De Matteis
arch. Silvana De Orsi

STRUTTURE: *ing. Filippo Cavuoto*
IMPIANTI: *ing. Giuseppe Riano*
INDAGINI ACUSTICHE: *geom. Rosario Dell'Isola*
INDAGINI GEOLOGICHE: *dott. Vincenzo De Simone*

P 04	PROFILI DI PROGETTO	SCALA 1:500
-------------	----------------------------	----------------

PROG.	DATA	DESCRIZIONE
04	28.04.2010	FASE III - Consegna - integrazione e aggiornamento
03	08.04.2009	FASE III - Consegna
02	09.08.2007	FASE I - Consegna
01	12.12.2006	Bozza preliminare

AI SENSI DELLE VIGENTI NORME SUI DIRITTI DI AUTORE QUESTO ELABORATO NON POTRA' ESSERE REALIZZATO, PRODOTTO, O COMUNICATO A TERZI
SENZA AUTORIZZAZIONE DEL PROGETTIST